


Fahey Fields - Lot 71

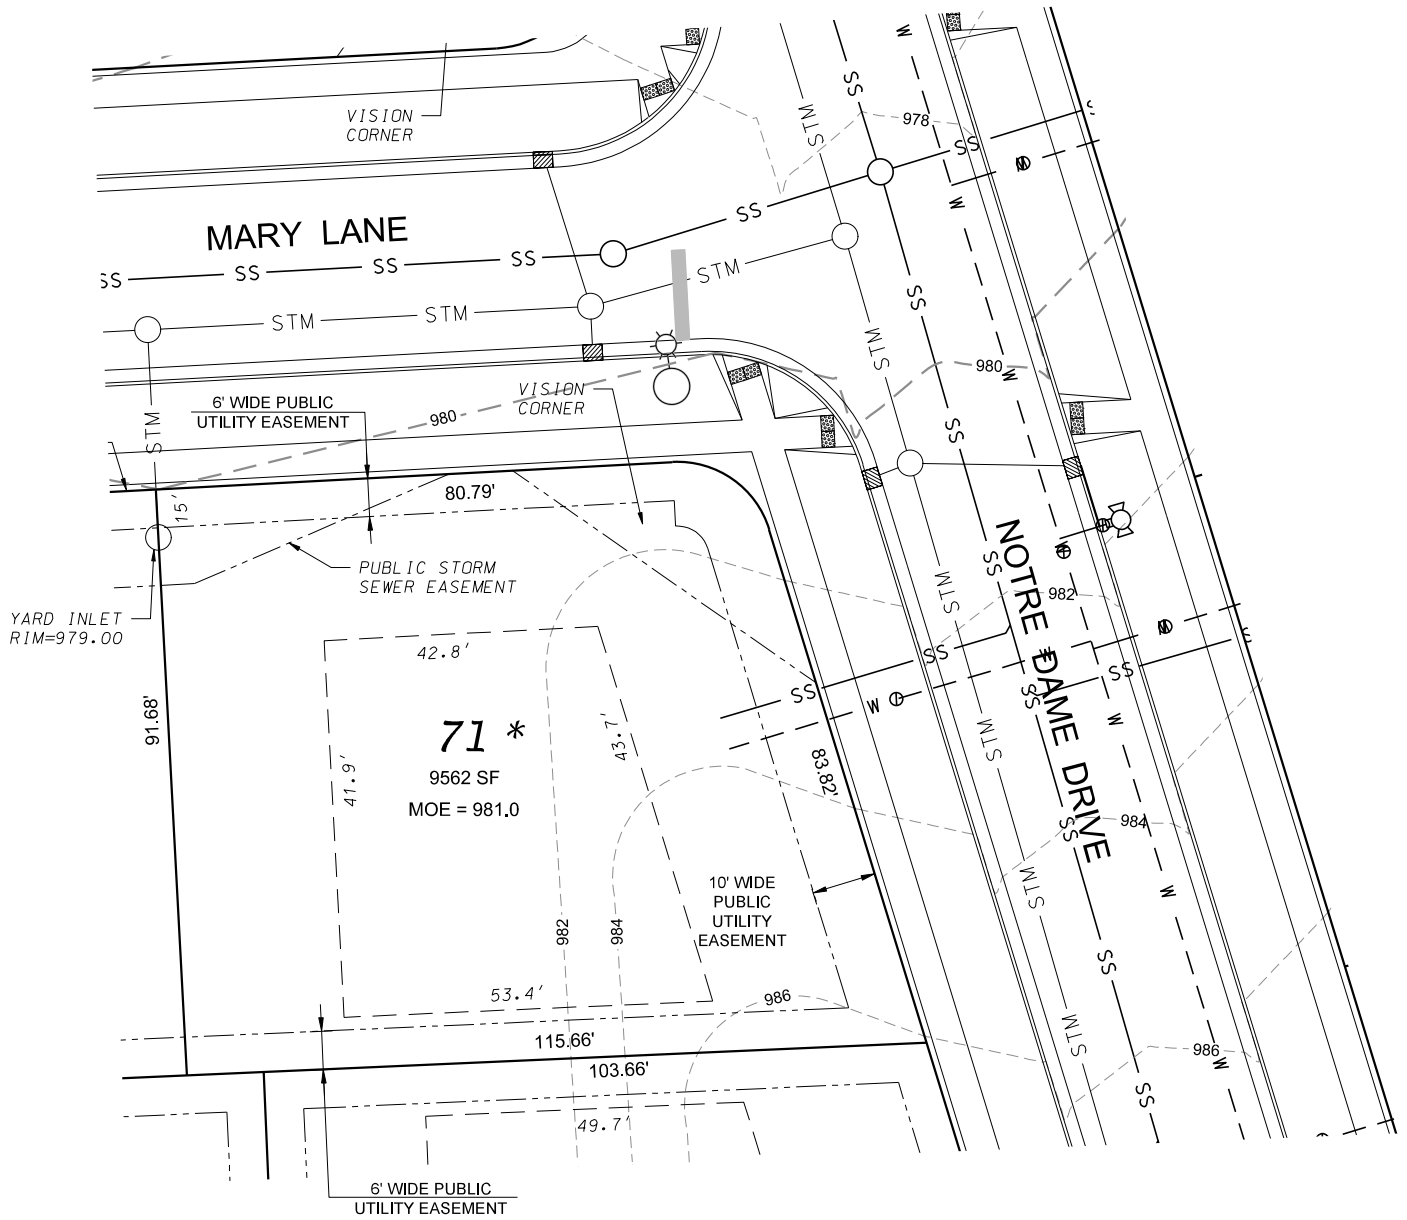


* CORNER LOT
 BUILDING ENVELOPE BASED ON
 LOT FRONTAGE ON NOTRE DAME DRIVE

FRONT YARD SETBACK: 30'
 SIDE YARD SETBACK: 8'
 STREET SIDE YARD SETBACK: 25'
 REAR YARD SETBACK: 25'

MOE = MINIMUM OPENING ELEVATION

D'ONOFRIO KOTTKE AND ASSOCIATES, INC.
 7530 Westward Way, Madison, WI 53717
 Phone: 608.833.7530 • Fax: 608.833.1089
 YOUR NATURAL RESOURCE FOR LAND DEVELOPMENT

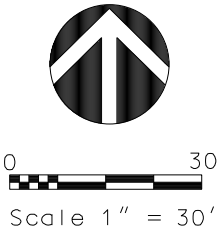

DATE: 07-10-19
 F.N.: 18-05-175
 REV.

DRAWN BY: KRG